


#FC 4

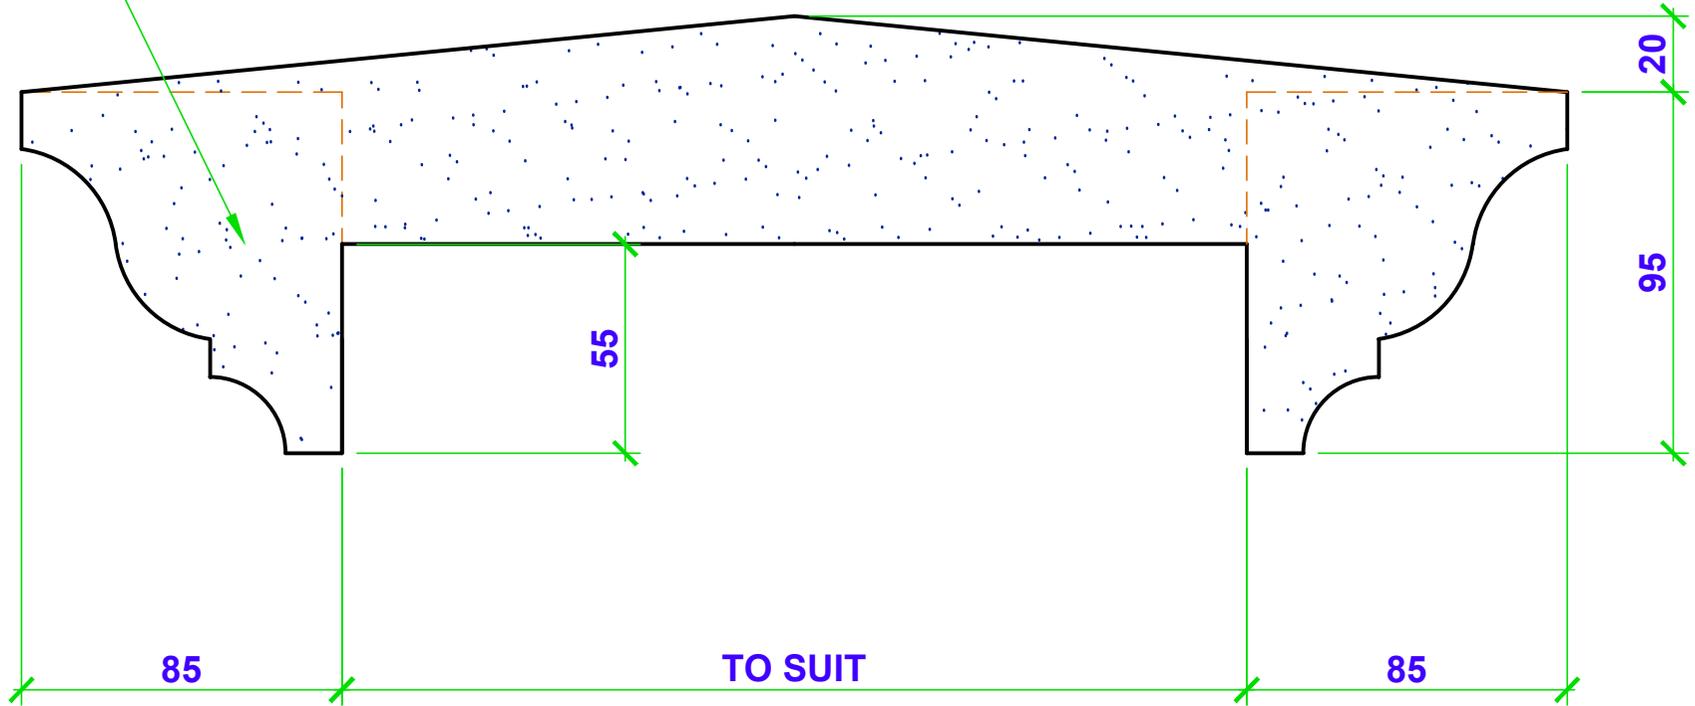

CUSTOMER:

O/N:

DWG NO
FENCE CAPPING 4

DRAWN BY:
ROMAN MELNYCHUK

DATE:
01/06/2014

SCALE
1:2

Unitex[®]