


#FC 7

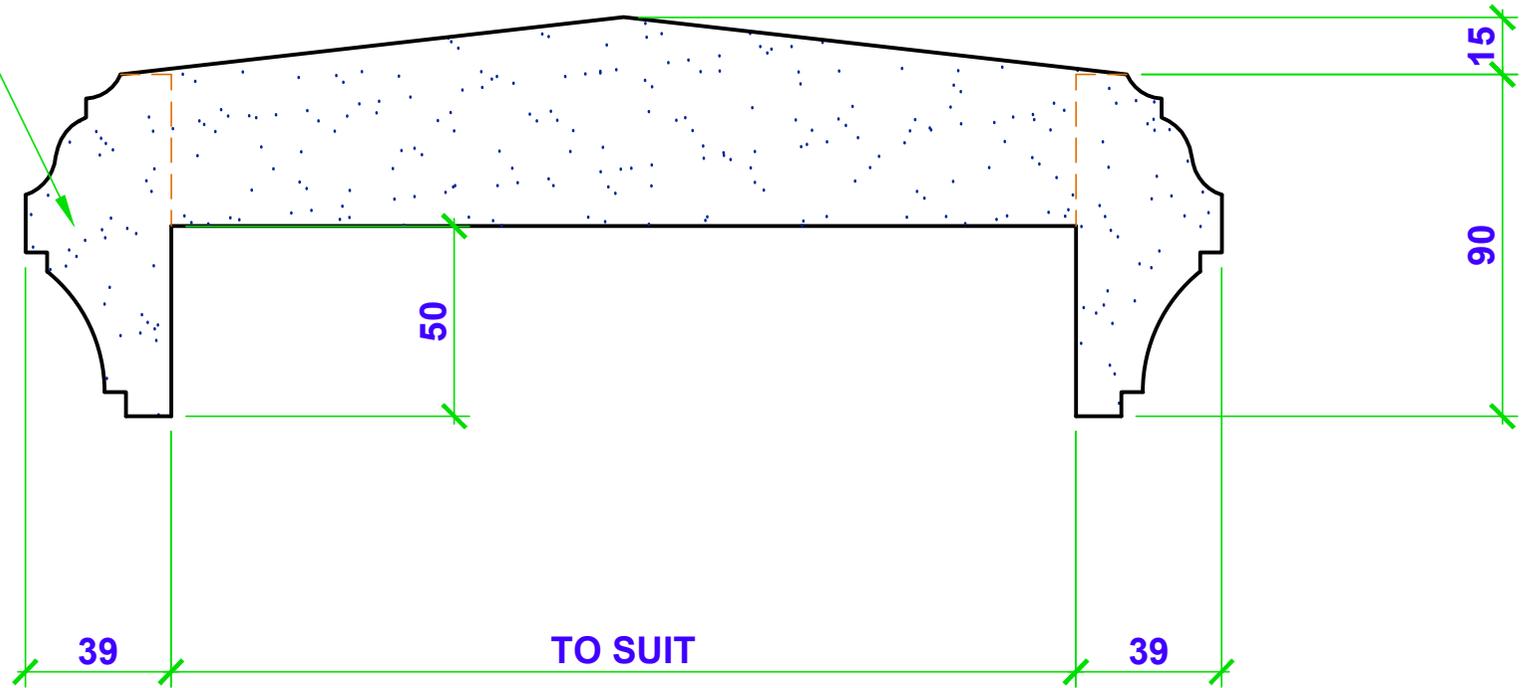

CUSTOMER:

O/N:

DWG NO
FENCE CAPPING 7

DRAWN BY:
ROMAN MELNYCHUK

DATE:
01/06/2014

SCALE
1:2

Unitex®