


#FC 8722

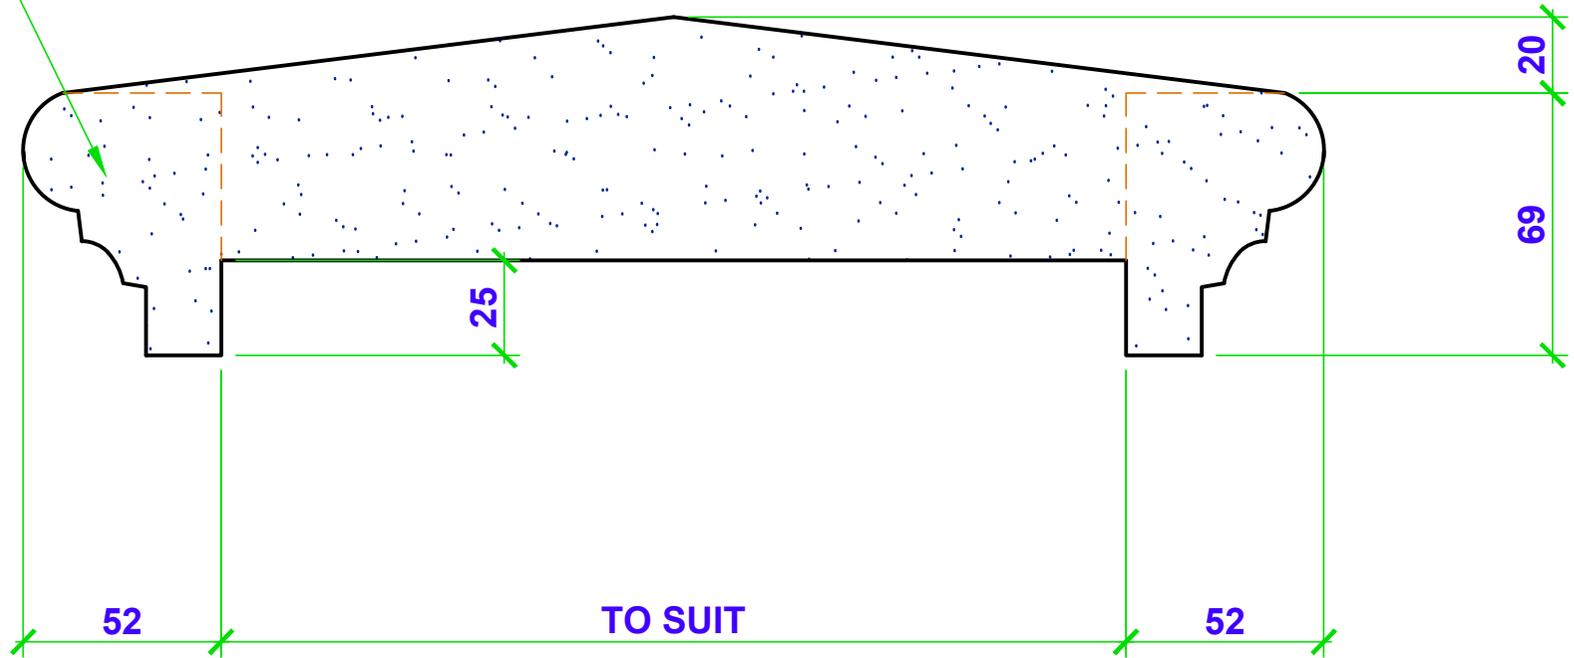

CUSTOMER:

O/N:

DWG NO

# FENCE CAPPING 8722

DRAWN BY:

ROMAN MELNYCHUK

DATE:

01/06/2014

SCALE

1:2

**Unitex**<sup>®</sup>