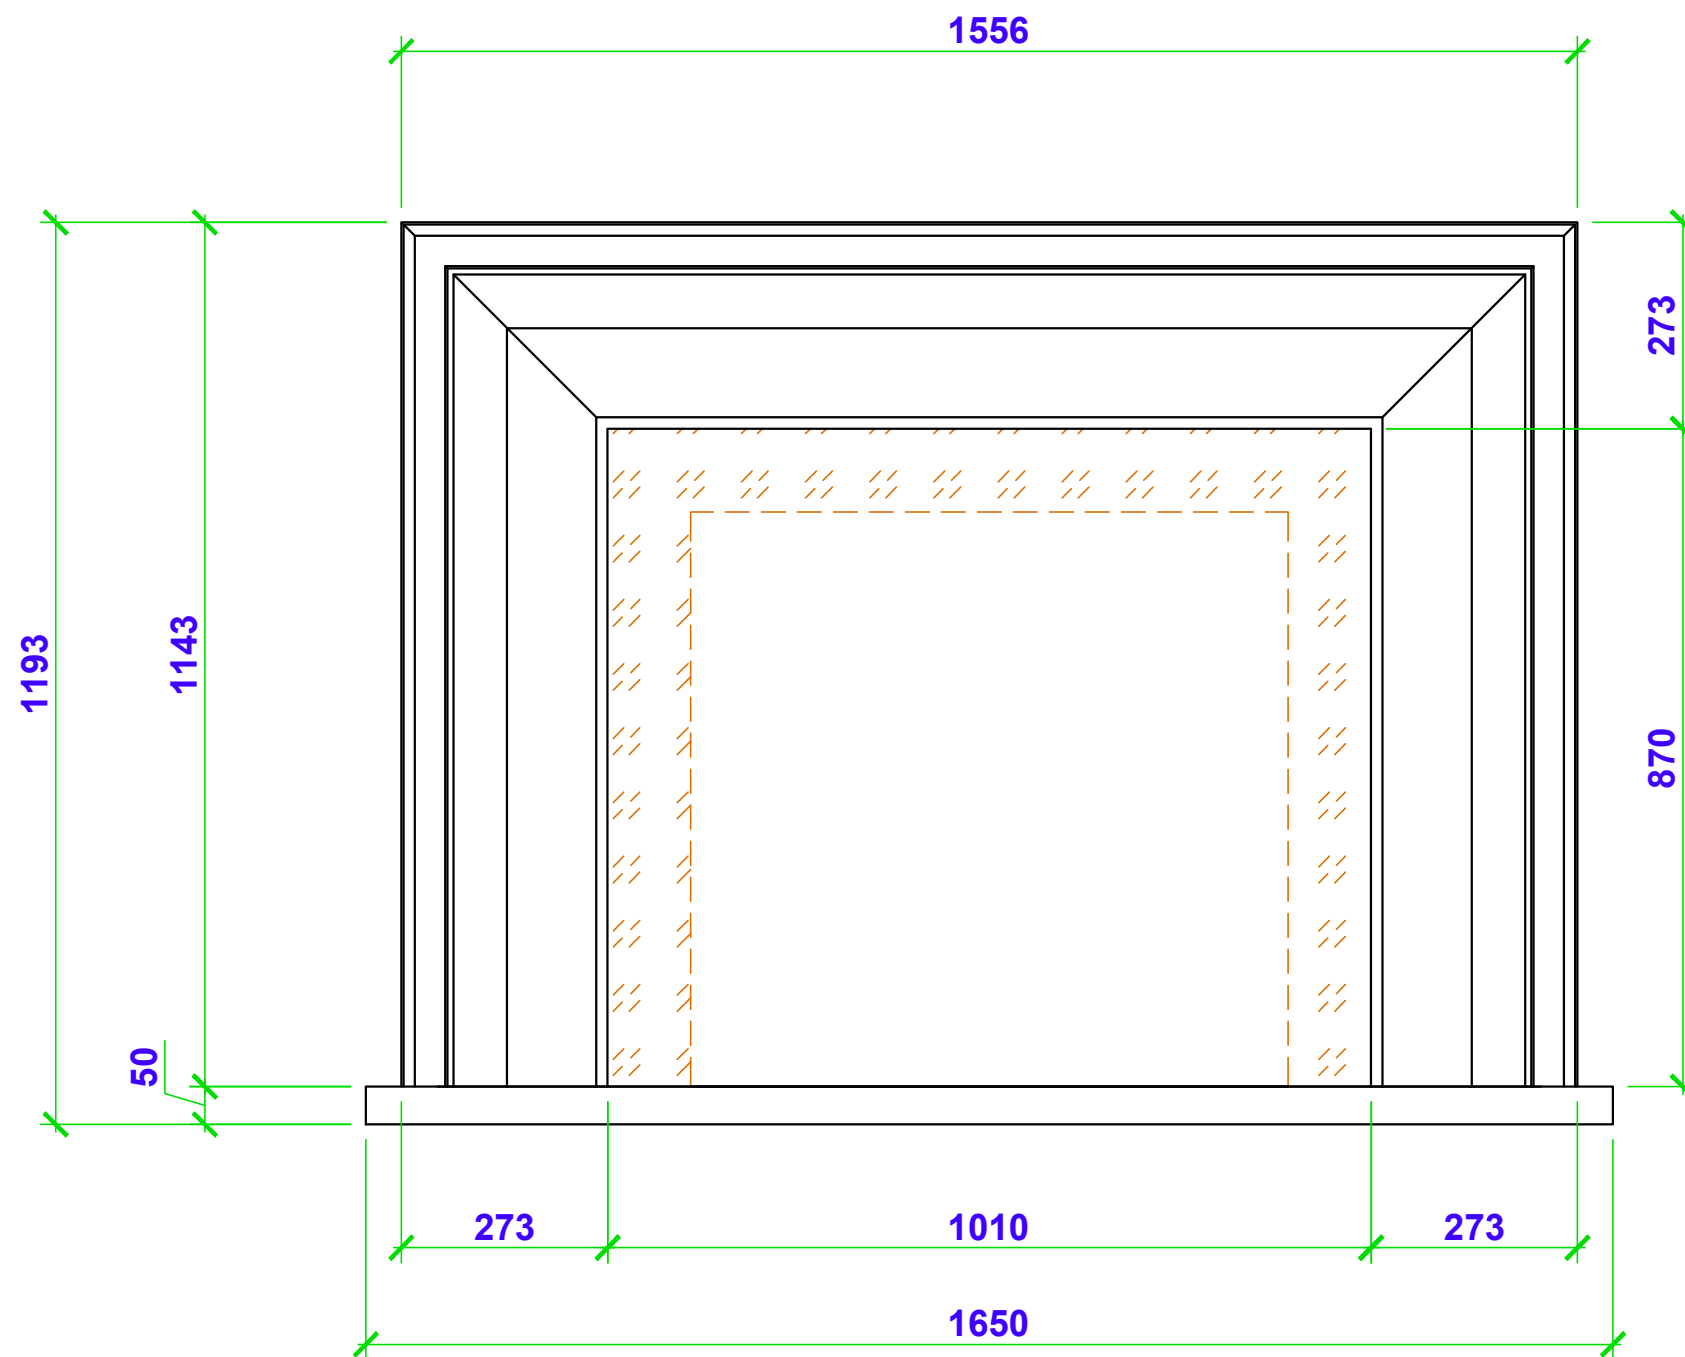


CUSTOMER:	O/N:	DWG NO #FIRE PLACE - 3	A3 Unitex YOUR WALLS OUR PRIDE
DRAWN BY: JESSE XU	DATE: 24/02/2015	SCALE 1:10	